



E  
EST. 2013 — DXB  
P


**K70 WILDFLOWER | JGE**  
INTERIOR CONCEPT

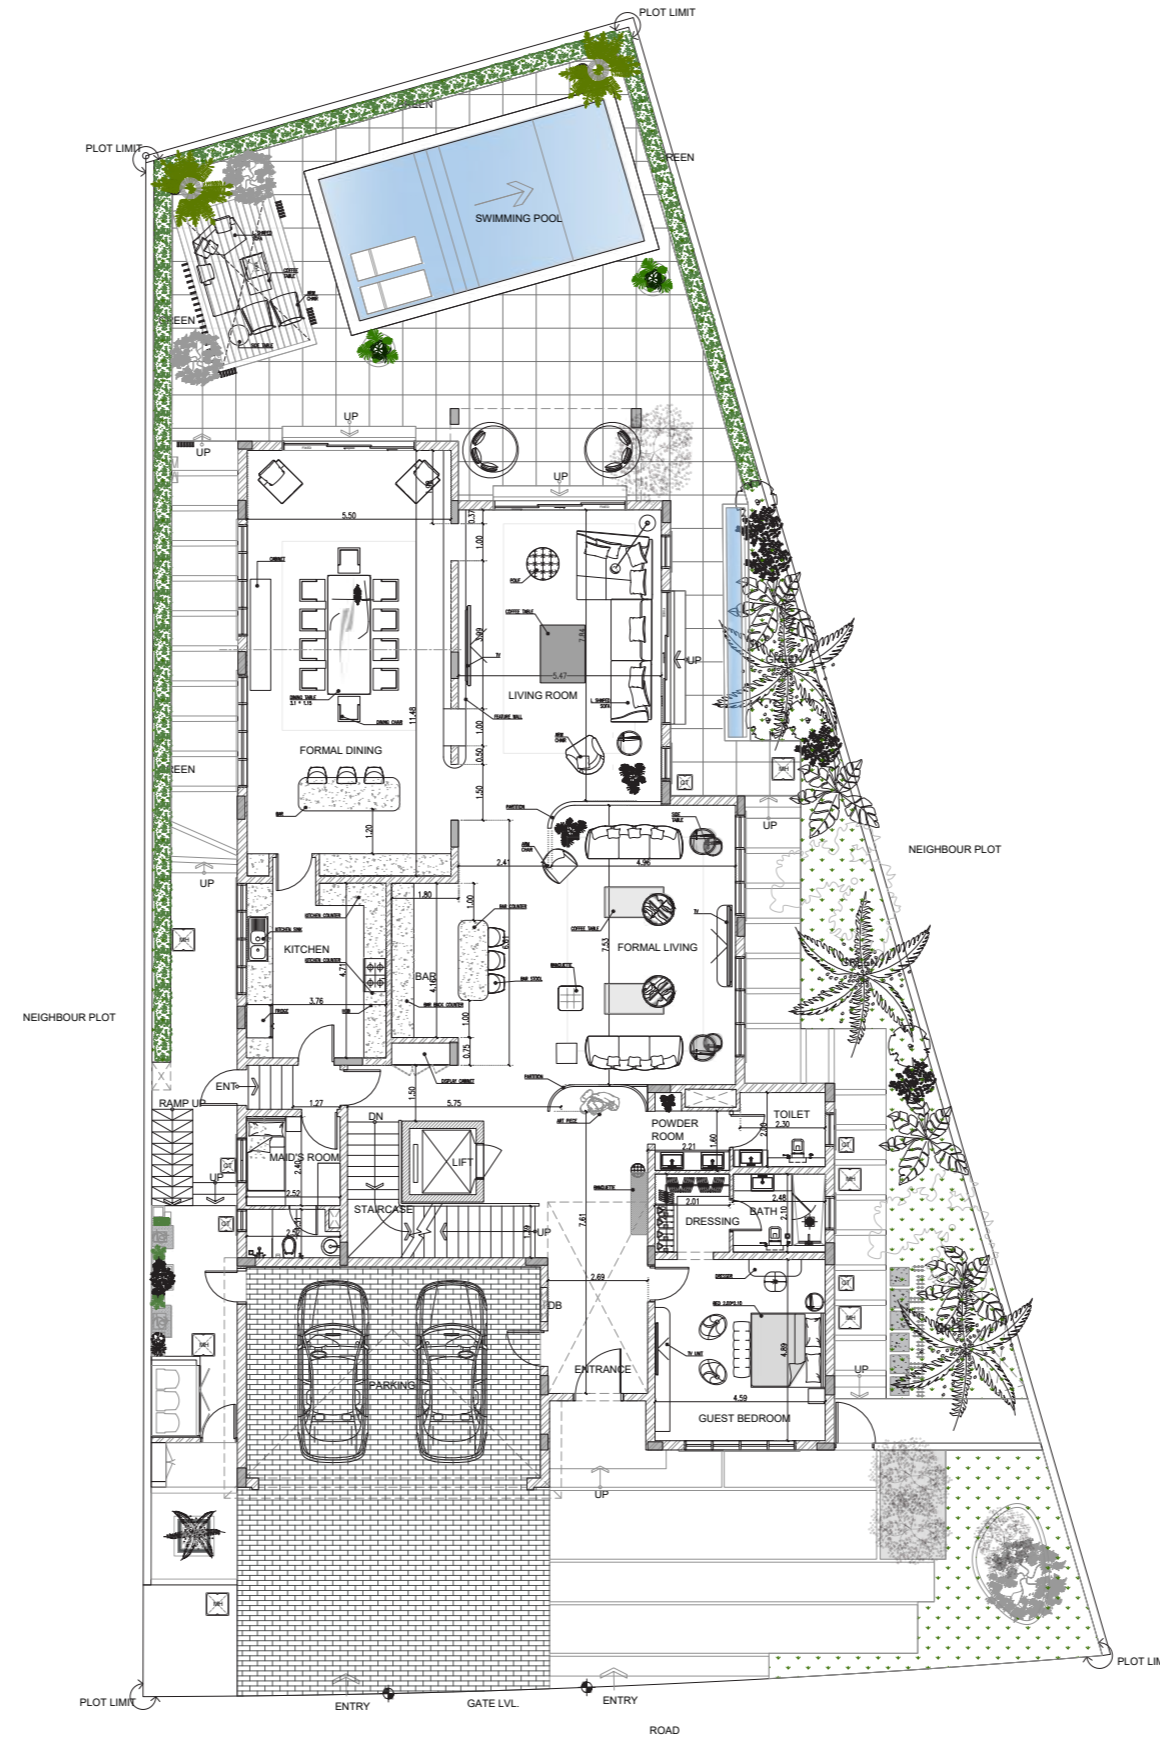

**A** GROUND FLOOR (AS-BUILT LAYOUT)  
SCALE NTS

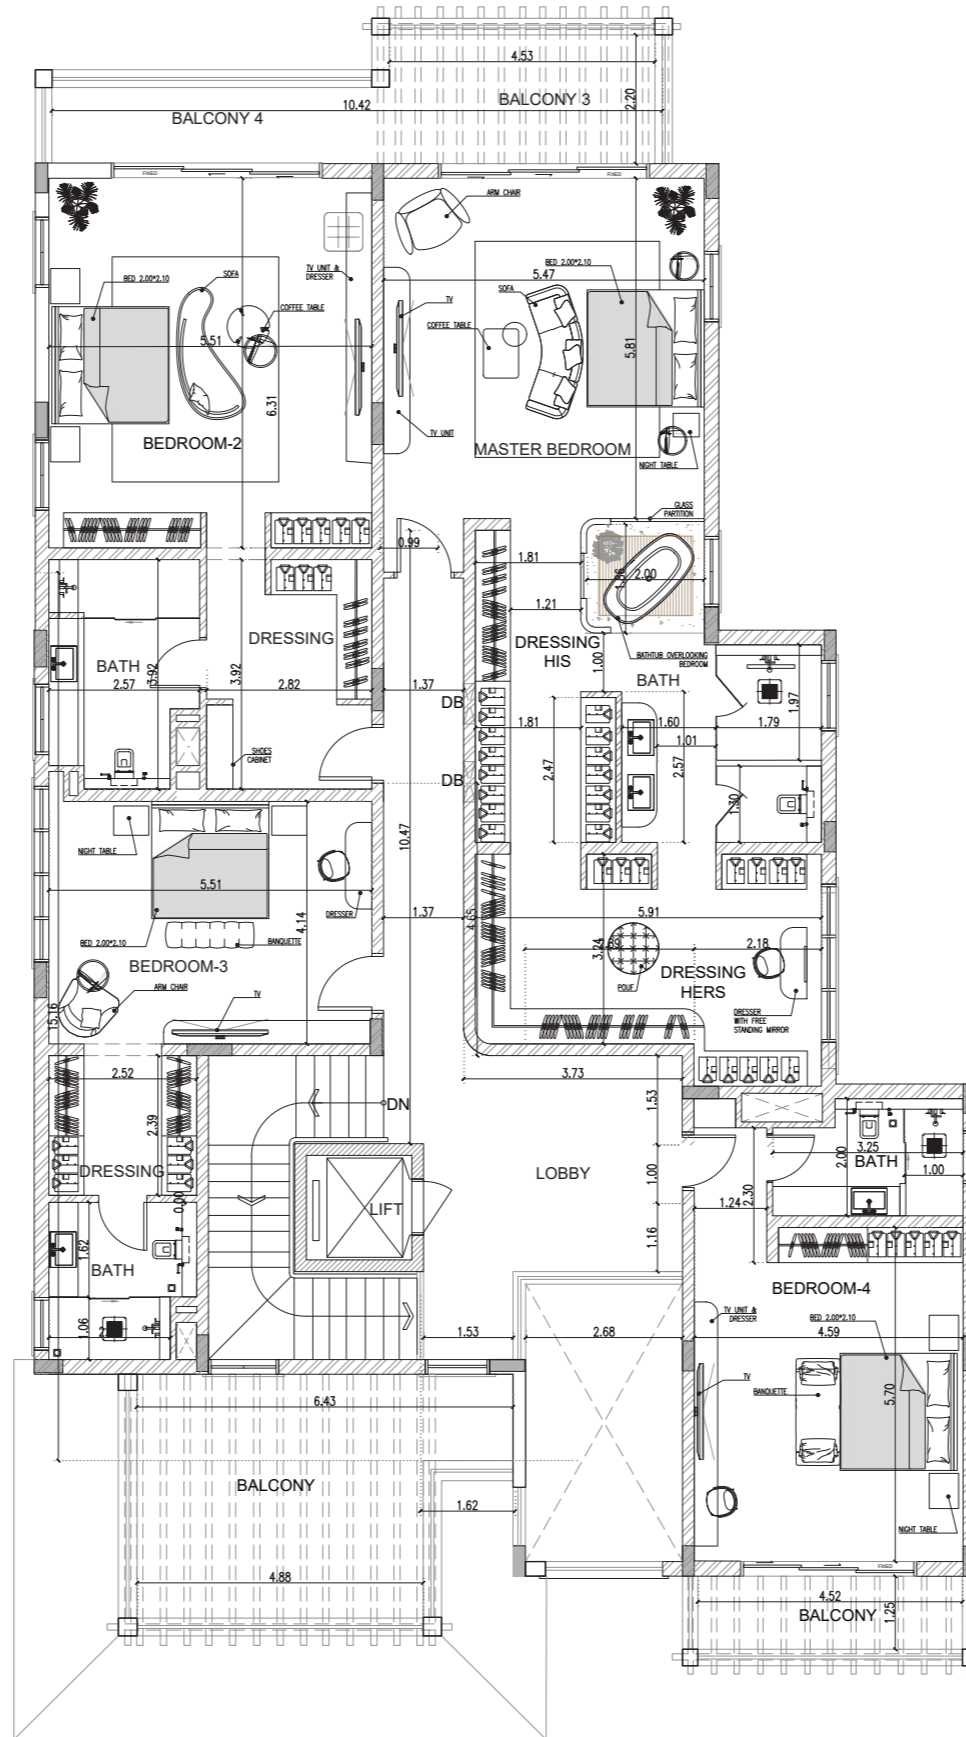

**A** FIRST FLOOR (AS-BUILT LAYOUT)  
SCALE NTS

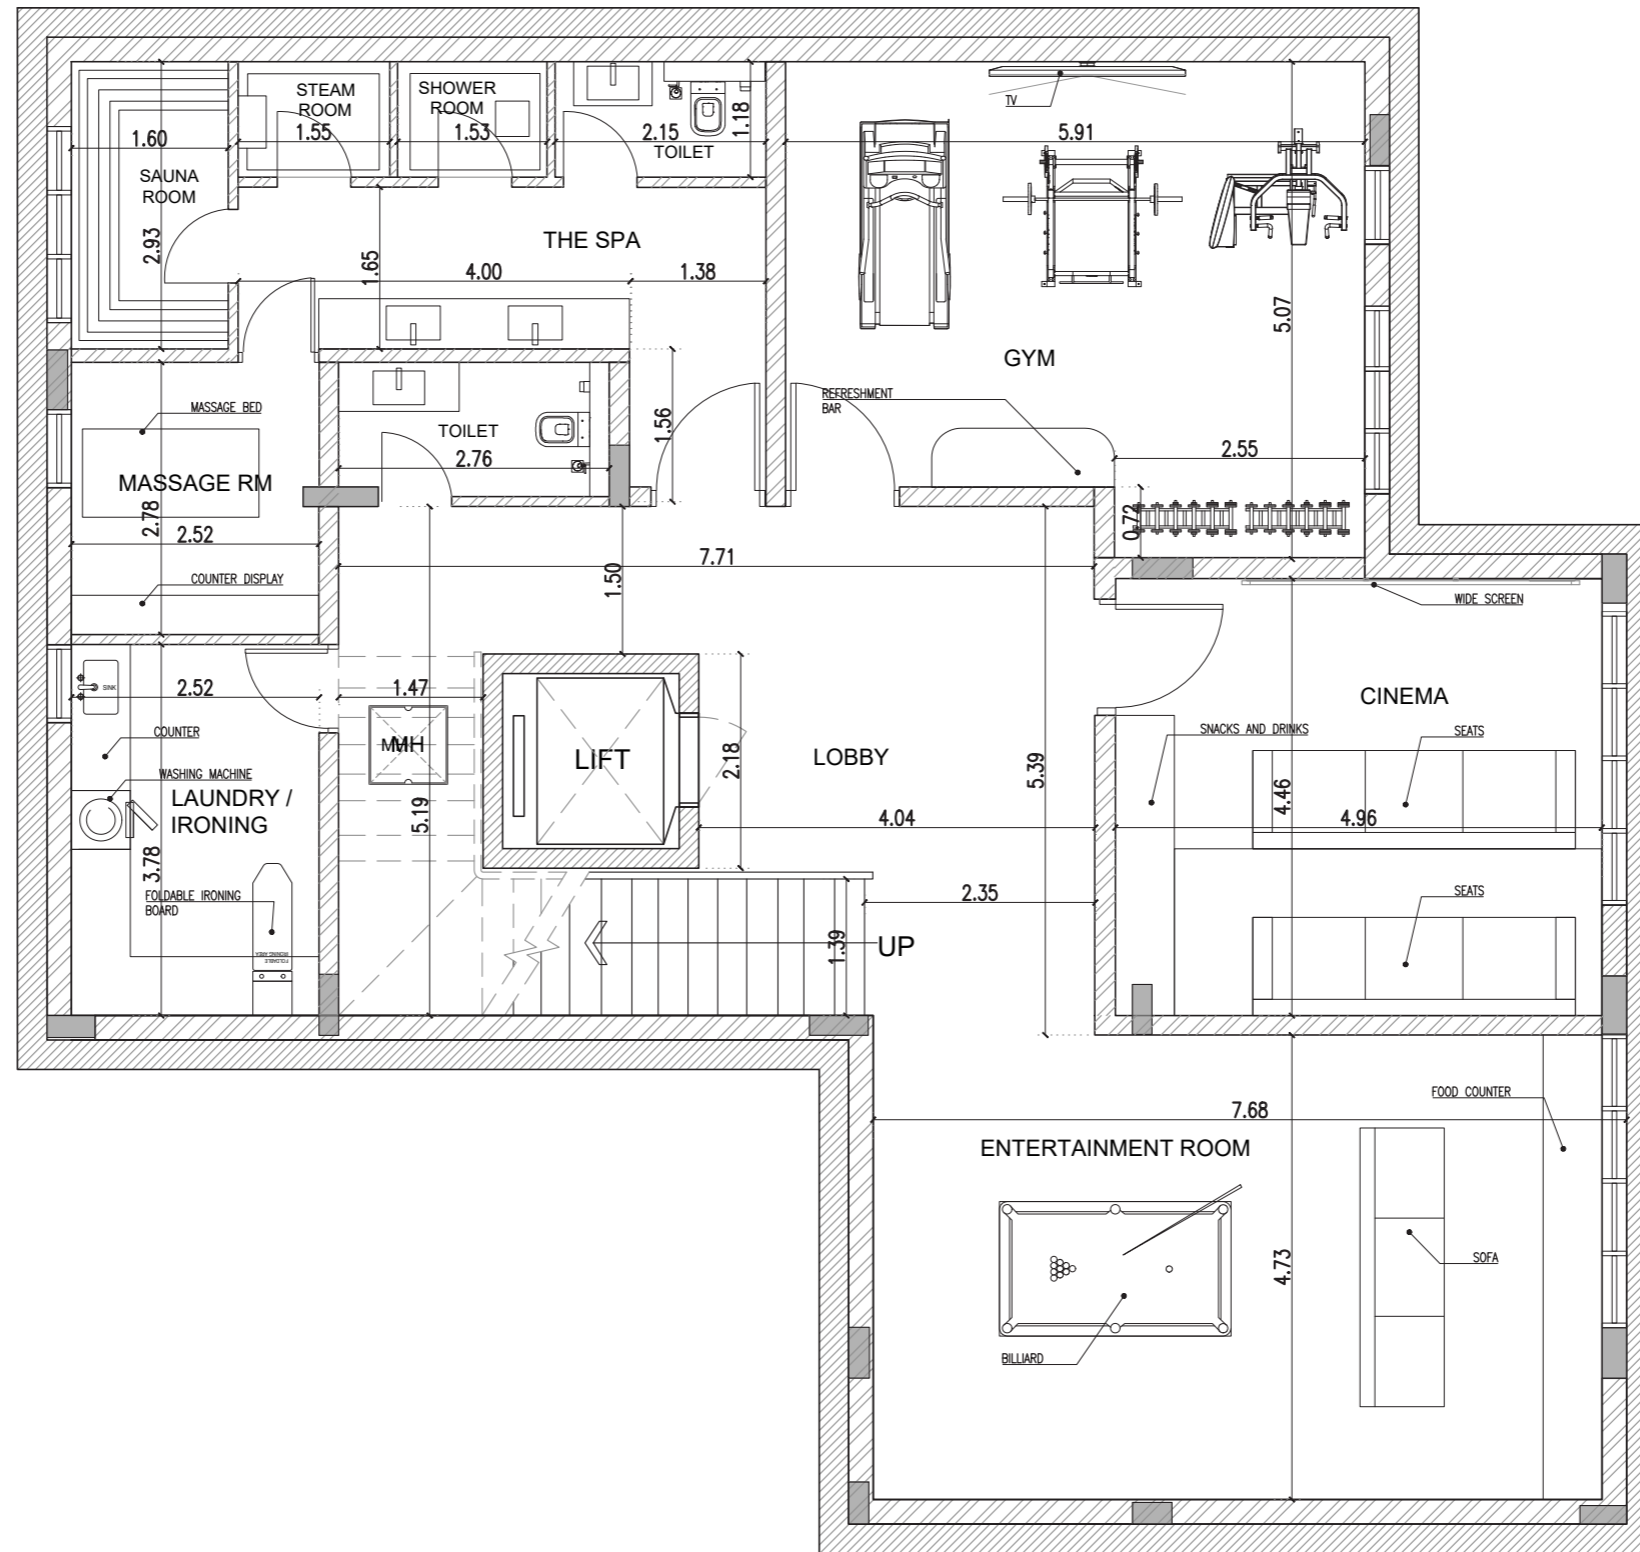


**A** BASEMENT FLOOR (AS-BUILT LAYOUT)  
SCALE NTS

K70 WILDFLOWER | JGE

INTERIOR LOOK & FEEL

ELEVEN PLUS

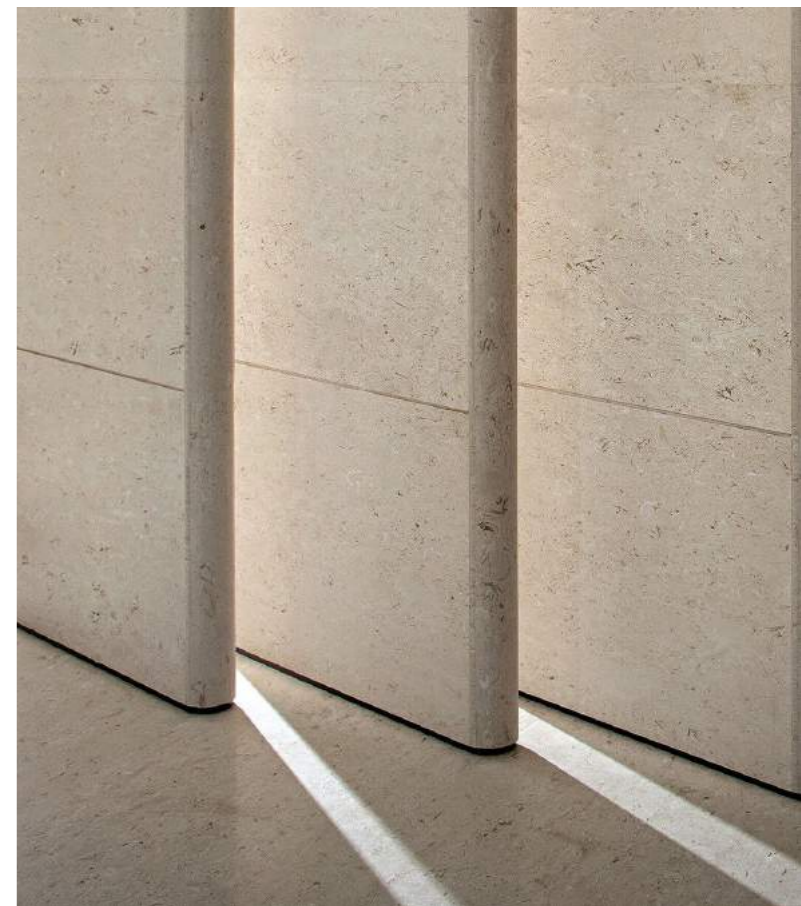

EST. 2013

ELEVENDESIGNSTUDIO

🌐 DXB









K70 | JGE  
INTERIOR CONCEPT

GROUND FLOOR  
BAR

ELEVEN PLUS



EST. 2013

ELEVENDESIGNSTUDIO

DXB



K70 | JGE  
INTERIOR CONCEPT

GROUND FLOOR  
RECEPTION

ELEVEN PLUS



EST. 2013

ELEVENDESIGNSTUDIO

DXB

K70 | JGE  
INTERIOR CONCEPT

GROUND FLOOR  
RECEPTION

ELEVEN PLUS

EST. 2013

ELEVENDESIGNSTUDIO

🌐 DXB



K70 | JGE  
INTERIOR CONCEPT

GROUND FLOOR  
LIVING AREA

ELEVEN PLUS



EST. 2013

ELEVENDESIGNSTUDIO

DXB

K70 | JGE  
INTERIOR CONCEPT

GROUND FLOOR  
DINING AREA

ELEVEN PLUS



EST. 2013

ELEVENDESIGNSTUDIO

DXB

K70 | JGE  
INTERIOR CONCEPT

GROUND FLOOR  
DINING AREA

ELEVEN PIUS



EST. 2013

ELEVENDESIGNSTUDIO

DXB



K70 | JGE  
INTERIOR CONCEPT

GROUND FLOOR  
DINING AREA

ELEVEN PLUS



EST. 2013

ELEVENDESIGNSTUDIO

DXB

K70 | JGE  
INTERIOR CONCEPT

GROUND FLOOR  
POWDER ROOM

ELEVEN PLUS



EST. 2013

ELEVENDESIGNSTUDIO

DXB

K70 | JGE  
INTERIOR CONCEPT

GROUND FLOOR  
GUEST BEDROOM


ELEVEN PLUS



EST. 2013

ELEVENDESIGNSTUDIO

🌐 DXB

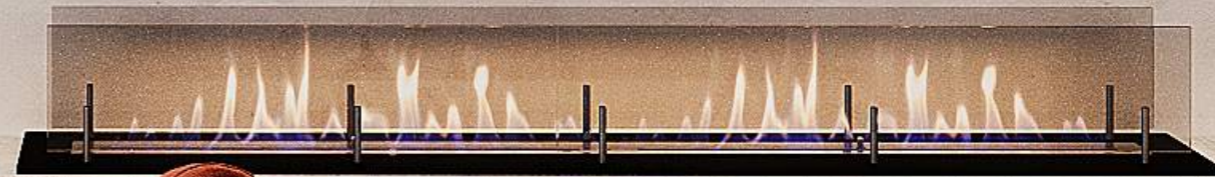

K70 | JGE  
INTERIOR CONCEPT

GROUND FLOOR  
GUEST BATHROOM

ELEVEN PLUS



K70 | JGE  
INTERIOR CONCEPT

BASEMENT FLOOR  
ENTERTAINMENT AREA

ELEVEN PLUS



EST. 2013

ELEVENDESIGNSTUDIO

🌐 DXB











K70 | JGE  
INTERIOR CONCEPT

BASEMENT FLOOR  
CINEMA

ELEVEN PLUS



EST. 2013

ELEVENDESIGNSTUDIO

DXB

K70 | JGE  
INTERIOR CONCEPT

BASEMENT FLOOR  
CINEMA

ELEVEN PLUS



MU

EST. 2013

ELEVENDESIGNSTUDIO

DXB

K70 | JGE  
INTERIOR CONCEPT

BASEMENT FLOOR  
GYM

ELEVEN PLUS



EST. 2013

ELEVENDESIGNSTUDIO

DXB

K70 | JGE  
INTERIOR CONCEPT

BASEMENT FLOOR  
GYM

ELEVEN PLUS



EST. 2013

ELEVENDESIGNSTUDIO

🌐 DXB



K70 | JGE  
INTERIOR CONCEPT

BASEMENT FLOOR  
MASSAGE

ELEVEN PLUS



EST. 2013

ELEVENDESIGNSTUDIO

DXB



K70 | JGE  
INTERIOR CONCEPT

FIRST FLOOR  
MASTER BEDROOM

ELEVEN PLUS



EST. 2013

ELEVENDESIGNSTUDIO

🌐 DXB

K70 | JGE  
INTERIOR CONCEPT

FIRST FLOOR  
MASTER BEDROOM

ELEVEN PLUS



EST. 2013

ELEVENDESIGNSTUDIO

🌐 DXB

K70 | JGE  
INTERIOR CONCEPT

FIRST FLOOR  
MASTER BEDROOM

ELEVEN PLUS



EST. 2013

ELEVENDESIGNSTUDIO

DXB

K70 | JGE  
INTERIOR CONCEPT

FIRST FLOOR  
MASTER BEDROOM

ELEVEN PLUS



K70 | JGE  
INTERIOR CONCEPT

FIRST FLOOR  
MASTER BEDROOM

ELEVEN PLUS



EST. 2013

ELEVENDESIGNSTUDIO

🌐 DXB

K70 | JGE  
INTERIOR CONCEPT

FIRST FLOOR  
MASTER BEDROOM

ELEVEN PLUS



EST. 2013

ELEVENDESIGNSTUDIO

DXB









K70 | JGE  
INTERIOR CONCEPT

FIRST FLOOR  
BEDROOM 02

ELEVEN PLUS



EST. 2013

ELEVENDESIGNSTUDIO

DXB















K70 | JGE  
INTERIOR CONCEPT

FIRST FLOOR  
BEDROOM 04

ELEVEN PLUS



EST. 2013

ELEVENDESIGNSTUDIO

DXB

EST. 2013 **E**  
— **P**  DXB